


FILE: Q82617 ST.PIUS X SCHOOL.DWG ANGLE: 0 DVIEW: 360 SF: 1 LAYOUT: ANSIB_11X17 PSU: GFDP-1711-FULL-MONO-DGTL-PDF-ACAD PLOTTED: 11/30/2015 4:41:27 PM

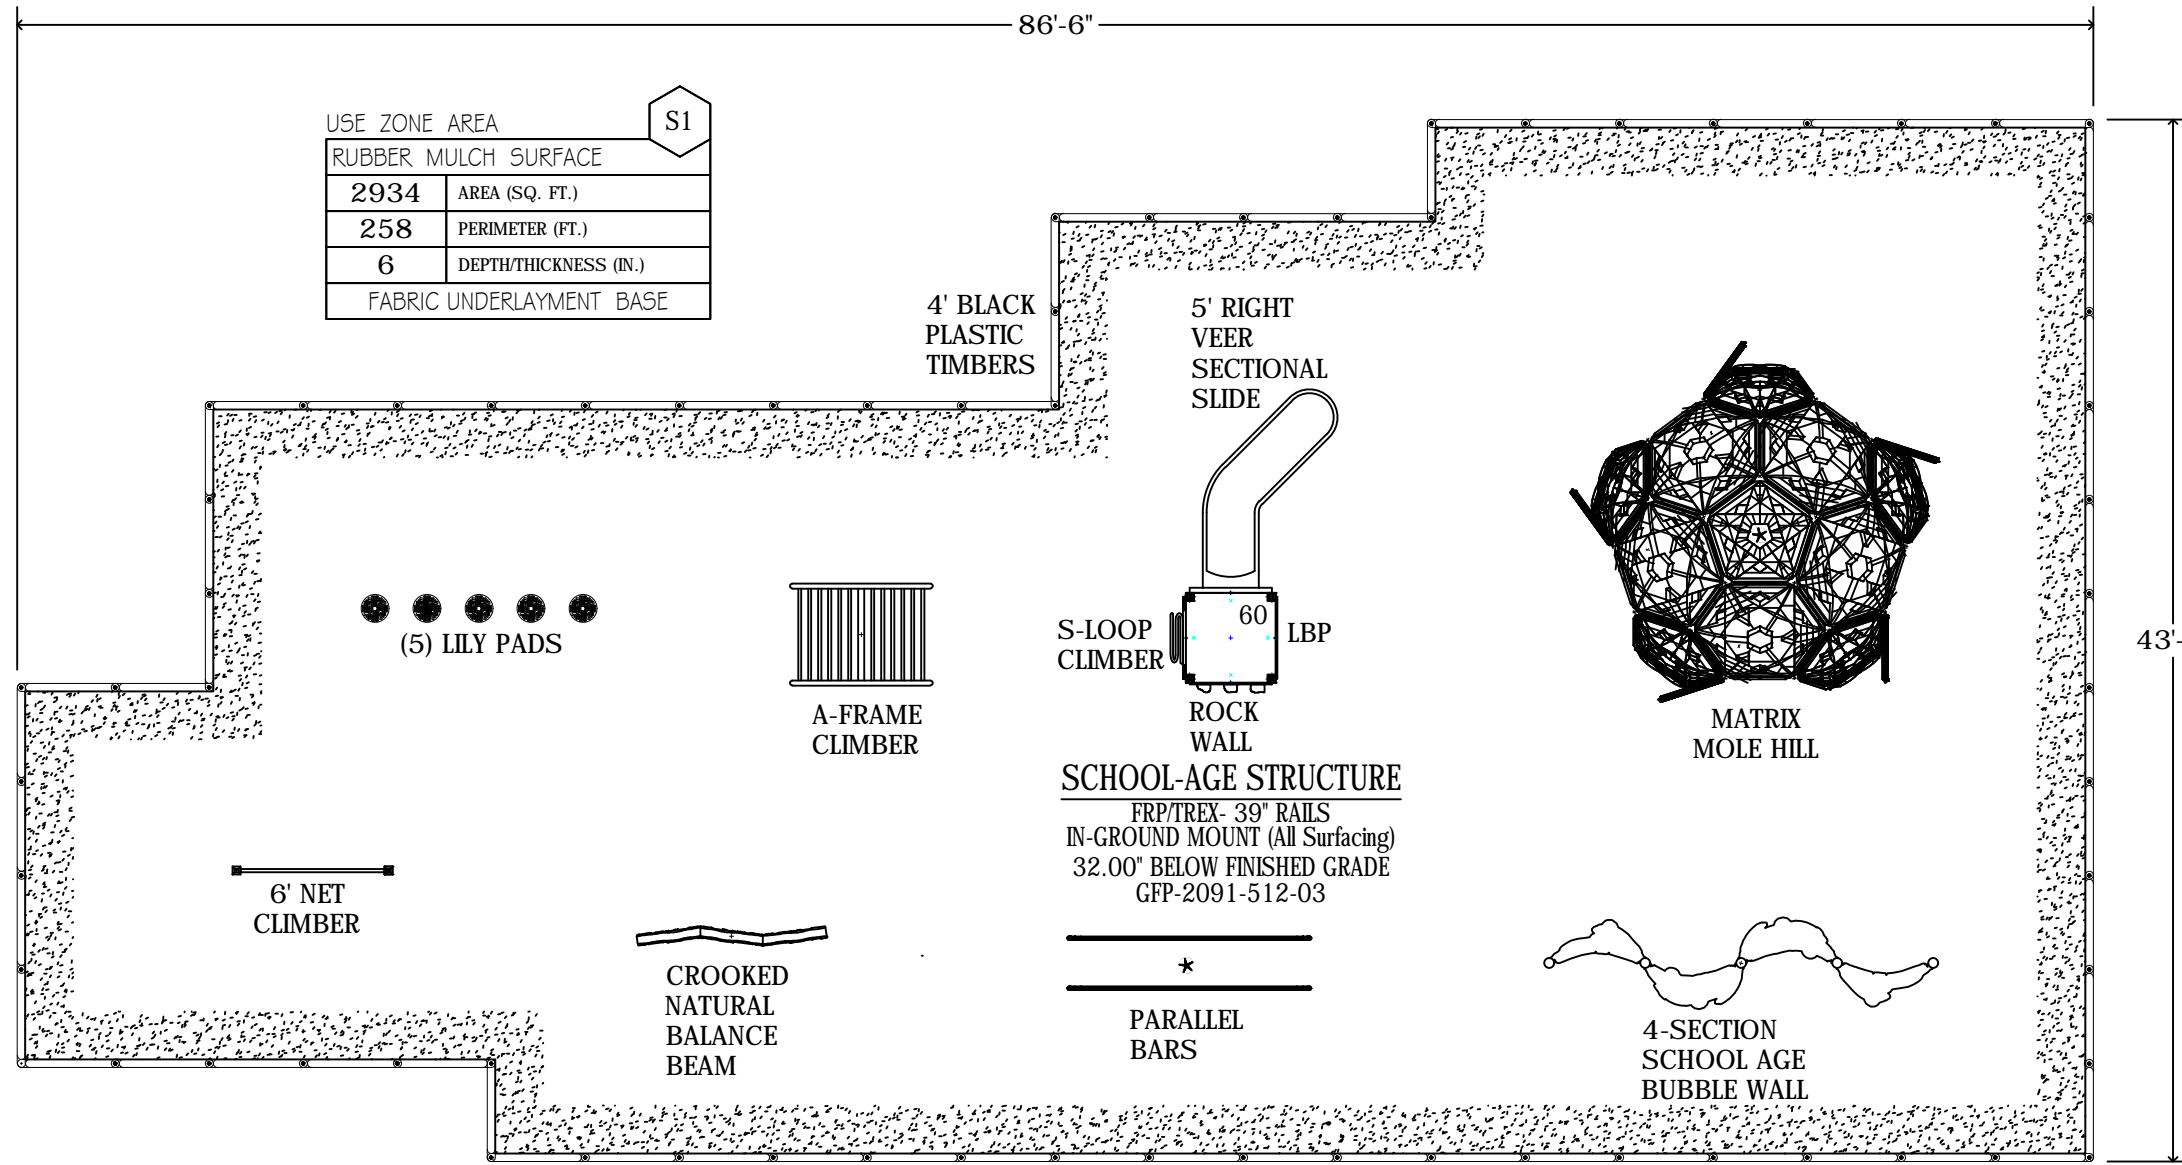

NOTES

1. NOT A SITE PLAN. ITEMS ARE SHOWN AS A GRAPHIC LISTING ONLY, AND ARE NOT SHOWN AS THEY WOULD BE PLACED ON A PARTICULAR SITE. A SCALED SITE PLAN MAY BE PROVIDED ON REQUEST.
2. FIELD DRAINS MAY BE REQUIRED IN EXCAVATED AREAS, DEPENDING ON SLOPE AND SOIL CONDITIONS.
3. PLAN ASSUMES THERE IS ONLY MINIMAL SLOPE (LESS THAN 3%), UNLESS OTHERWISE INDICATED ON PLAN. IF THE SLOPE IS GREATER THAN 3%, THE CLIENT MUST ADJUST GRADE TO CORRECT SLOPE PRIOR TO THE INSTALLATION. GROUNDS FOR PLAY CAN PROVIDE A QUOTE FOR ADDITIONAL GRADING IF NEEDED.
4. VERIFICATION OF SITE ACCESS AND DIMENSIONS IS REQUIRED BEFORE FINAL PROPOSAL.

INSTRUMENT OF SERVICE
THIS PLAN MAY NOT BE
USED WITHOUT WRITTEN
CONSENT FROM
GROUNDS FOR PLAY, INC.
COPYRIGHT © 2015 GROUNDS FOR PLAY, INC.



PROPOSAL:	QU00082617	INITIAL DATE:	11/03/2015	SCALE:	1/8" = 1'-0"
DESIGN CONSULTANT:	RIC YATES	REVIEWED BY:	---		
FILE (SHEET):	Q82617 ST.PIUS X SCHOOL.DWG (ANSIB_11X17)				
MILESTONE:	100% SUBMITTAL	DRAWN/SAVED BY:	CKCKELLER	PAGE:	01 OF 01

ST. PIUS X SCHOOL
MOBERLEY, MO 65270
QUOTE PHASE
PLAYGROUND DESIGN

SITE PLAN REPRESENTS THE CUSTOMER APPROVED LAYOUT (WHICH MAY BE MODIFIED DEPENDING ON ACTUAL SITE CONDITIONS). QUANTITIES AND ITEMS ARE PROVIDED PER QUOTATION DOCUMENT IN THE EVENT OF A DISCREPANCY. THIS IS A CONCEPTUAL DESIGN AND SHOULD NOT BE CONSIDERED A CONSTRUCTION DOCUMENT FOR USE BY ANYONE OTHER THAN A GROUNDS FOR PLAY CERTIFIED INSTALLER, AND IS INTENDED TO BE A GUIDE FOR PLACEMENT ONLY. INSTALLATION OF EQUIPMENT, SITE WORK, EQUIPMENT FALL ZONES AND CONCRETE WORK TO BE COMPLETED BY OTHERS AND IS NOT IN GROUNDS FOR PLAY'S SCOPE OF WORK UNLESS OTHERWISE NOTED. NO INVESTIGATION WAS MADE FOR SUB-SURFACE CONDITIONS RELATED TO UTILITIES, PERCOLATION/DRAINAGE OF WATER, EASEMENTS, ZONING REQUIREMENTS OR OTHER ISSUES REQUIRED BY CUSTOMER OR GOVERNMENT OR REGULATORY ENTITIES. THE DESIGN WAS PREPARED WITHOUT ANY SURVEYS OR ENGINEERING DOCUMENTS AND ASSUMES SLOPES OF 2% OR LESS FOR ALL EQUIPMENT AREAS. CUSTOMERS WHO ELECT TO INSTALL PLAYGROUND COMPONENTS WITHOUT THE SUPERVISION OR DIRECTION OF A CERTIFIED GROUNDS FOR PLAY INSTALLER, AGREE TO ACCEPT ALL RESPONSIBILITY FOR IMPLEMENTATION OF THE DESIGN CONCEPT. SAND IS NOT PROVIDED FOR SANDBOXES. PLUMBING IS NOT PROVIDED FOR WATER PLAY ITEMS. THIS DESIGN IS COPYRIGHTED MATERIAL AND MAY NOT BE USED WITHOUT THE WRITTEN CONSENT OF GROUNDS FOR PLAY, INC.

CUSTOMER ACCEPTANCE SIGNATURE

ACCEPTANCE DATE

CK 11/30/15